


Issues & Revisions List

No.	Description	Date
1.	ISSUE CONCERNS	MAR 29, 07


Copyright Reserved. This plan and design is and all dimensions remain the exclusive copyright of Keystone Architecture & Planning Ltd. and cannot be used without the architect's consent.

The general contractor shall check and verify all dimensions and report errors and omissions to the architect. This drawing is not to be used for construction purposes unless approved for construction.

These design documents are prepared solely for use by the party with whom the design professionals entered into a contract and no representation of any kind is made by the design professionals to any party with whom the design professional has not entered into a contract.

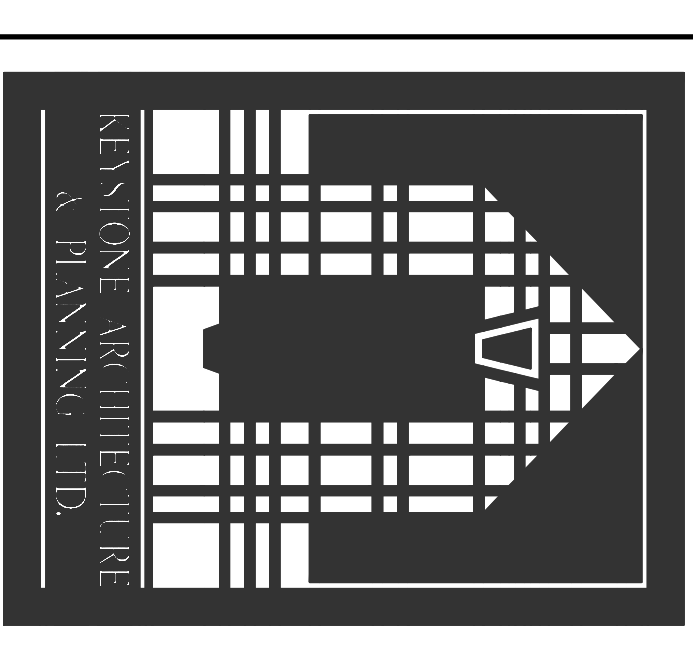

Keystone Architecture & Planning Ltd.  
 110 - 2881 Garden Street, Abbotsford, BC V7T 4X1  
 Tel: 604-853-1328 or 604-853-0577  
 Fax: 604-853-1328  
 Email: info@keystonearch.ca  
 Web: www.keystonearch.ca

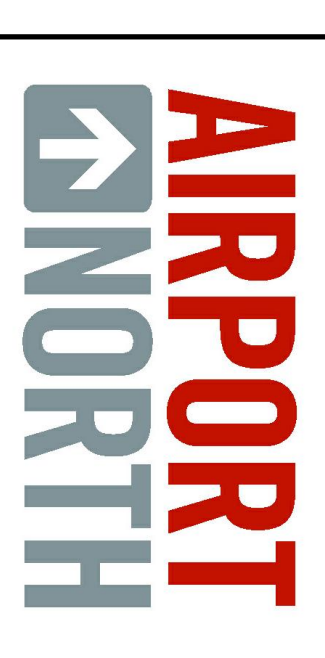

Project  
**AIRPORT NORTH  
 BUSINESS PARK  
 BUILDING #3B**  
OFFICE BUILDING ONLY  
 2750 PROGRESSIVE WAY  
 ABBOTSFORD, B.C.


Drawing Title  
**MAIN FLOOR PLAN**

DEVELOPMENT MANAGED BY



BROS. DEVELOPMENTS LTD.  
 Job No.: 06-149  
 Scale: AS NOTED  
 Date: MAR 07  
 Drawing No.: **A3.0**  
 Drawn: LW

**PRELIMINARY ONLY  
 NOT FOR CONSTRUCTION**

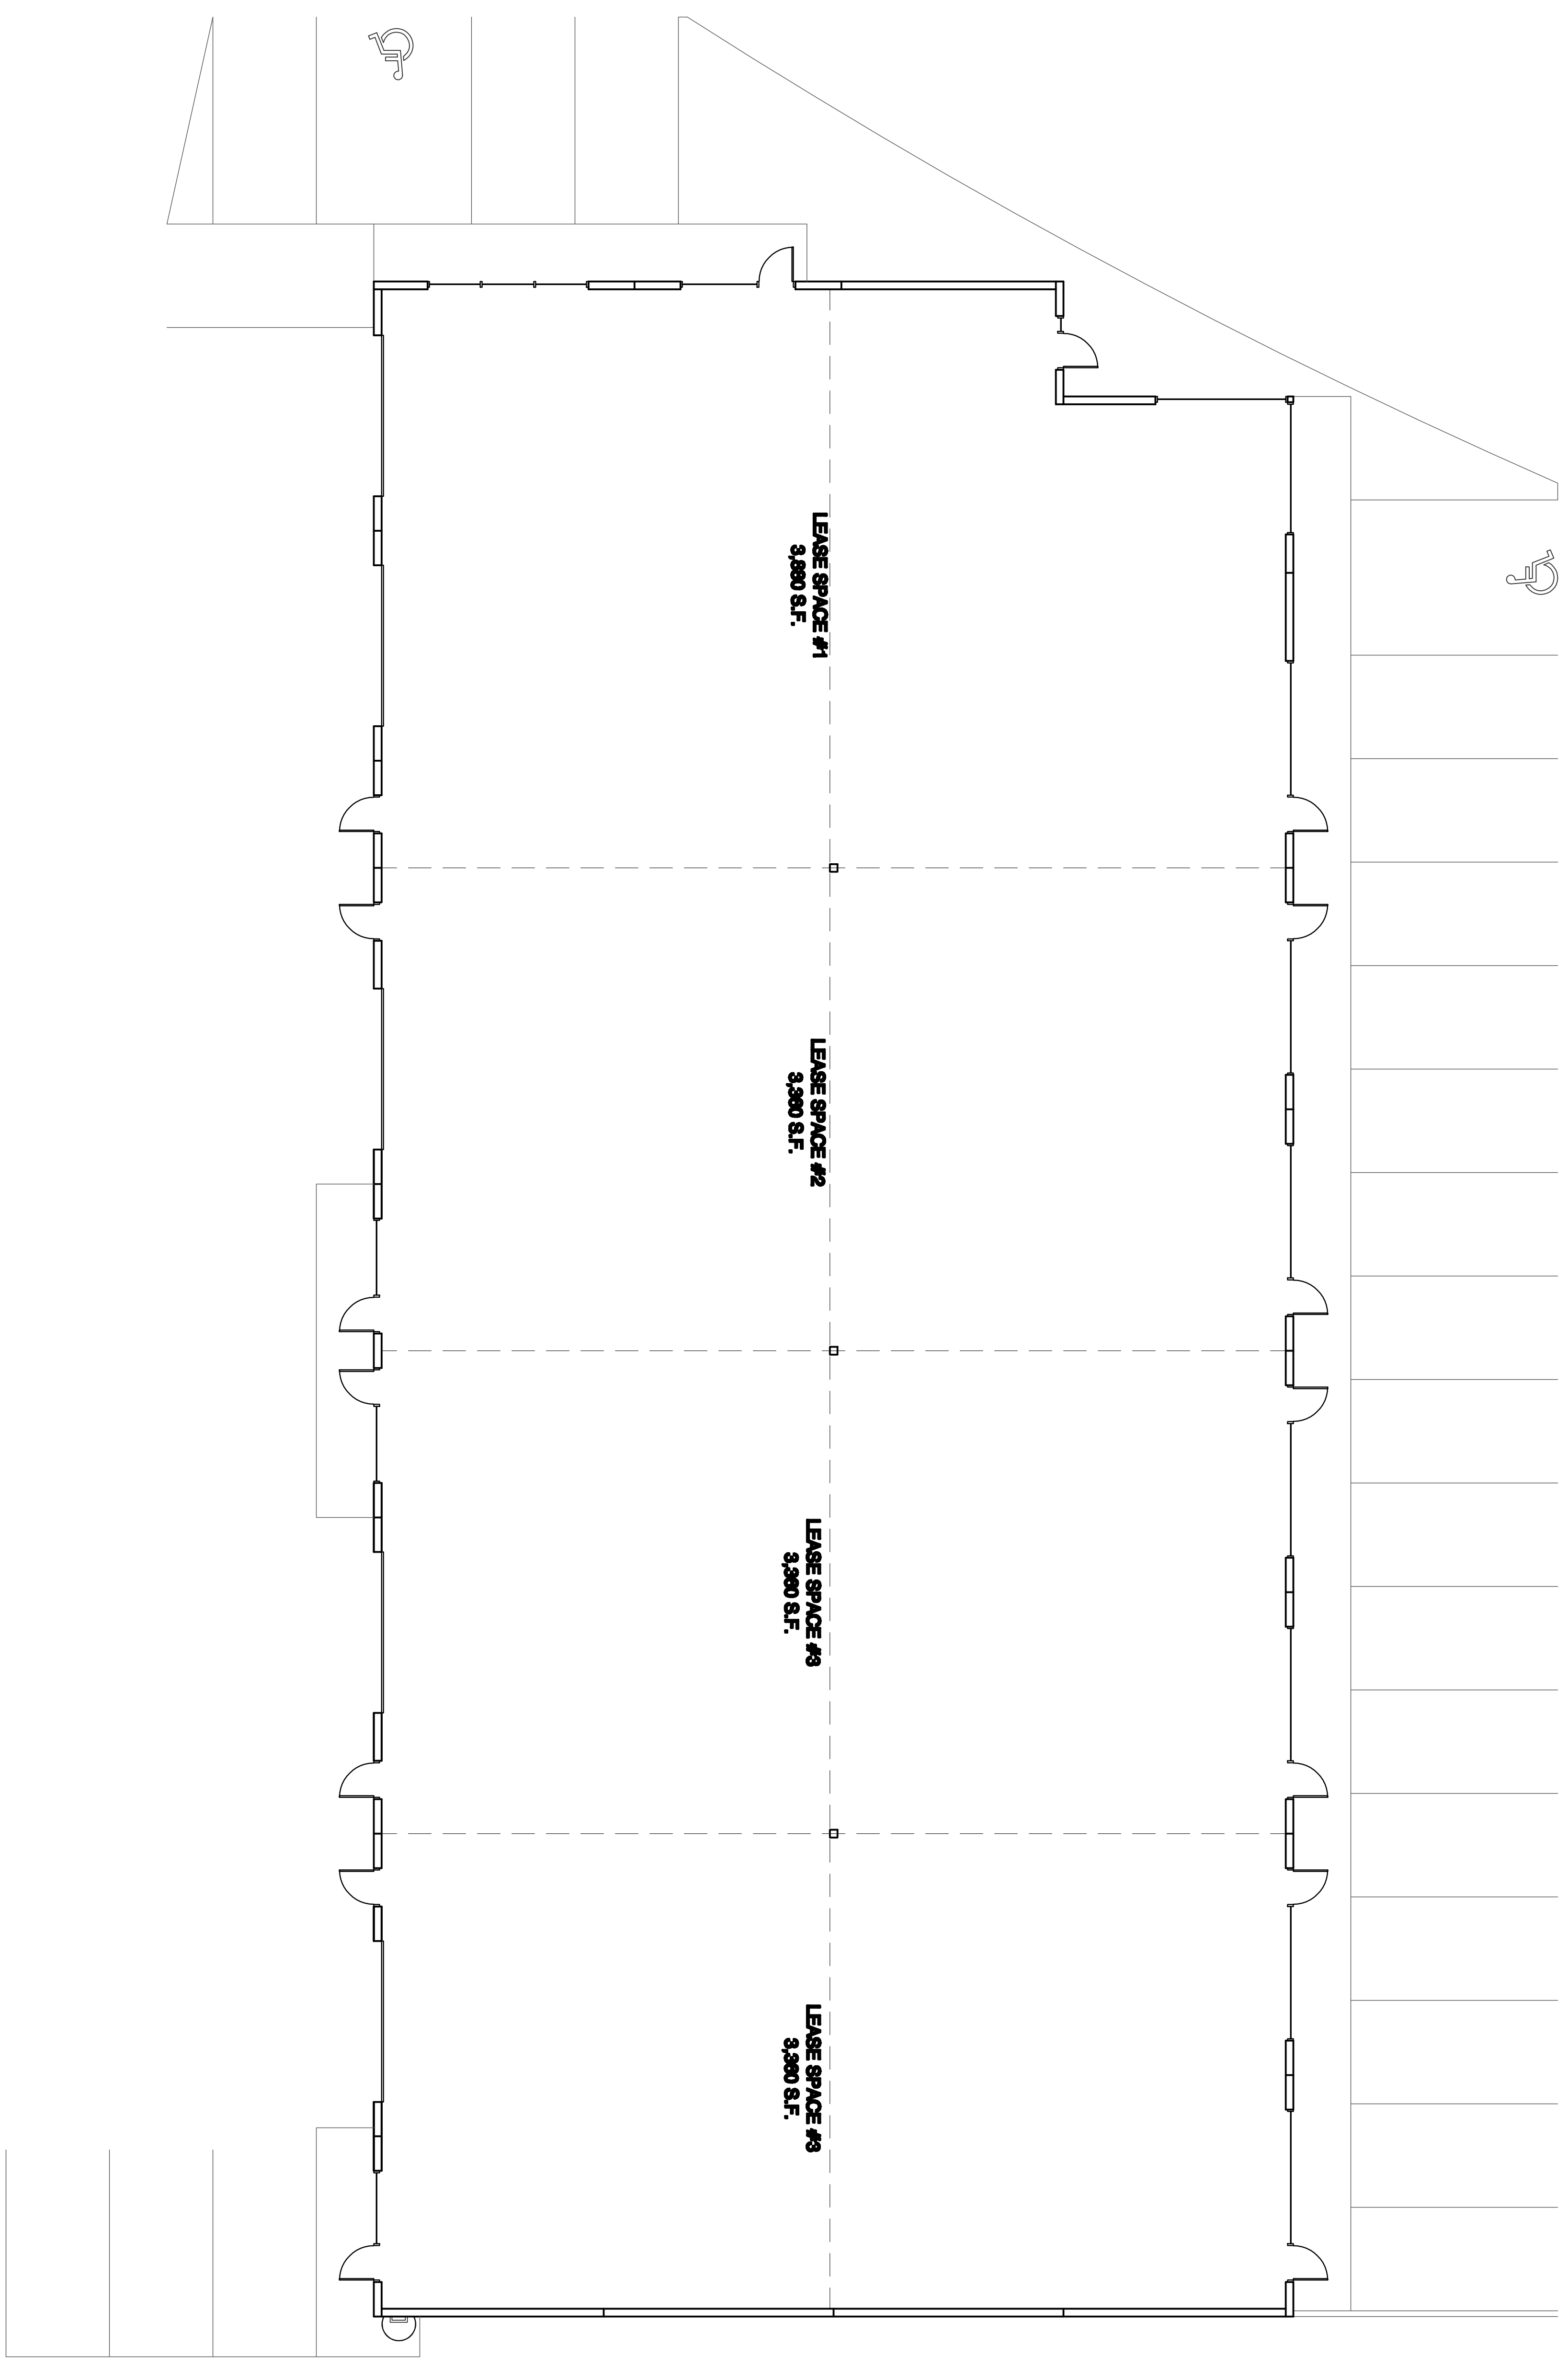

**MAIN FLOOR PLAN**  
 SCALE: 1/8" = 1'-0"