


Issues & Revisions List

| No. | Description | Date |
|-----|-----------------------------------|------------|
| 1. | DESIGN CONCEPTS BP APPLICATION | APR 23, 07 |
| 2. | OVERALL DESIGN PLAN | JUL 25, 07 |
| 3. | | FEB 10, 09 |

Copyright Reserved. This plan and design is and all times remain the exclusive copyright of Keystone Architecture & Planning Ltd. and cannot be used without the architect's consent.

The general contractor shall check and verify all dimensions and report errors and omissions to the architect. This drawing is not to be used for construction purposes unless approved for construction.

These design documents are prepared solely for use by the party with whom the design professionals entered into a contract and no representation of any kind is made by the design professionals to any party with whom the design professional has not entered into a contract.

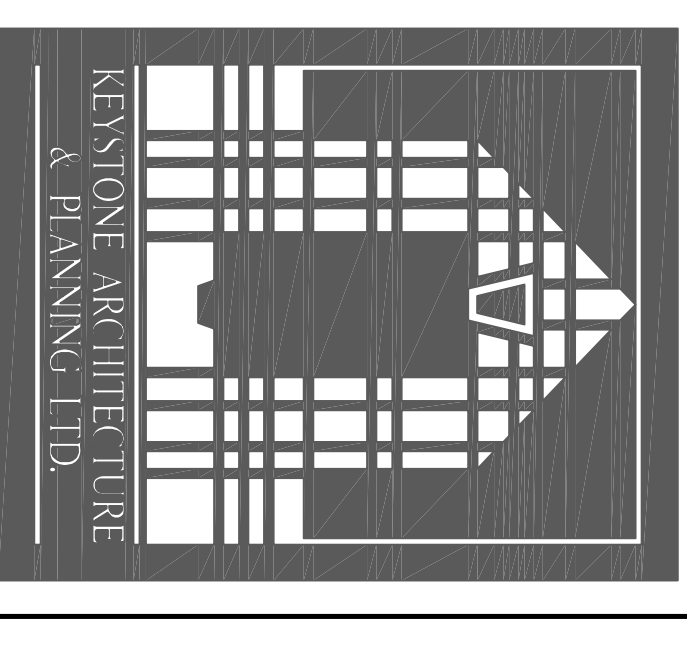

Keystone Architecture & Planning Ltd.
 110 - 2881 Garden Street, Abbotsford, BC V2T 4K1
 Tel: 604-853-1528 or 604-850-0577
 Email: info@keystone.ca
 Fax: 604-853-8128
 Website: www.keystone.ca

Project
MACLURE ROAD HOLDINGS LTD.
 BUILDING #6
 SHELL BUILDING ONLY
 33391 MACLURE ROAD
 ABBOTSFORD, B.C.

Drawing Title

DEVELOPMENT MANAGED BY



Job No.: 07-121
 Scale: APR 07
 Date: APR 07
 Drawn: LW

PRELIMINARY ONLY
 NOT FOR CONSTRUCTION



SITE PLAN
 SCALE: 1"=30'